

100 X 30



- 1) SEE SHEET 2 FOR OVERALL DIMENSIONS OF BUILDING 25.
 2) ALL INTERIOR ANGLES OF CONDOMINIUMS ARE 90 DEGREES OR AS SHOWN.
 3) EACH CONDOMINIUM UNIT CONSIST OF SPACE BOUNDED BY A VERTICAL PROJECTION OF THE CONDOMINIUM UNIT BOUNDARY LINES AS SHOWN BY THE HORIZONTAL PLANES AT THE FLOOR AND CEILING ELEVATIONS OR AS SHOWN.

LEGEND
 4800 - UNIT ADDRESS



GENERAL NOTES:

Recorded in Plat Book
 No. 100
 Page 30
 Part A/B


Recorded by: [Signature]
 Date: 12/22/03

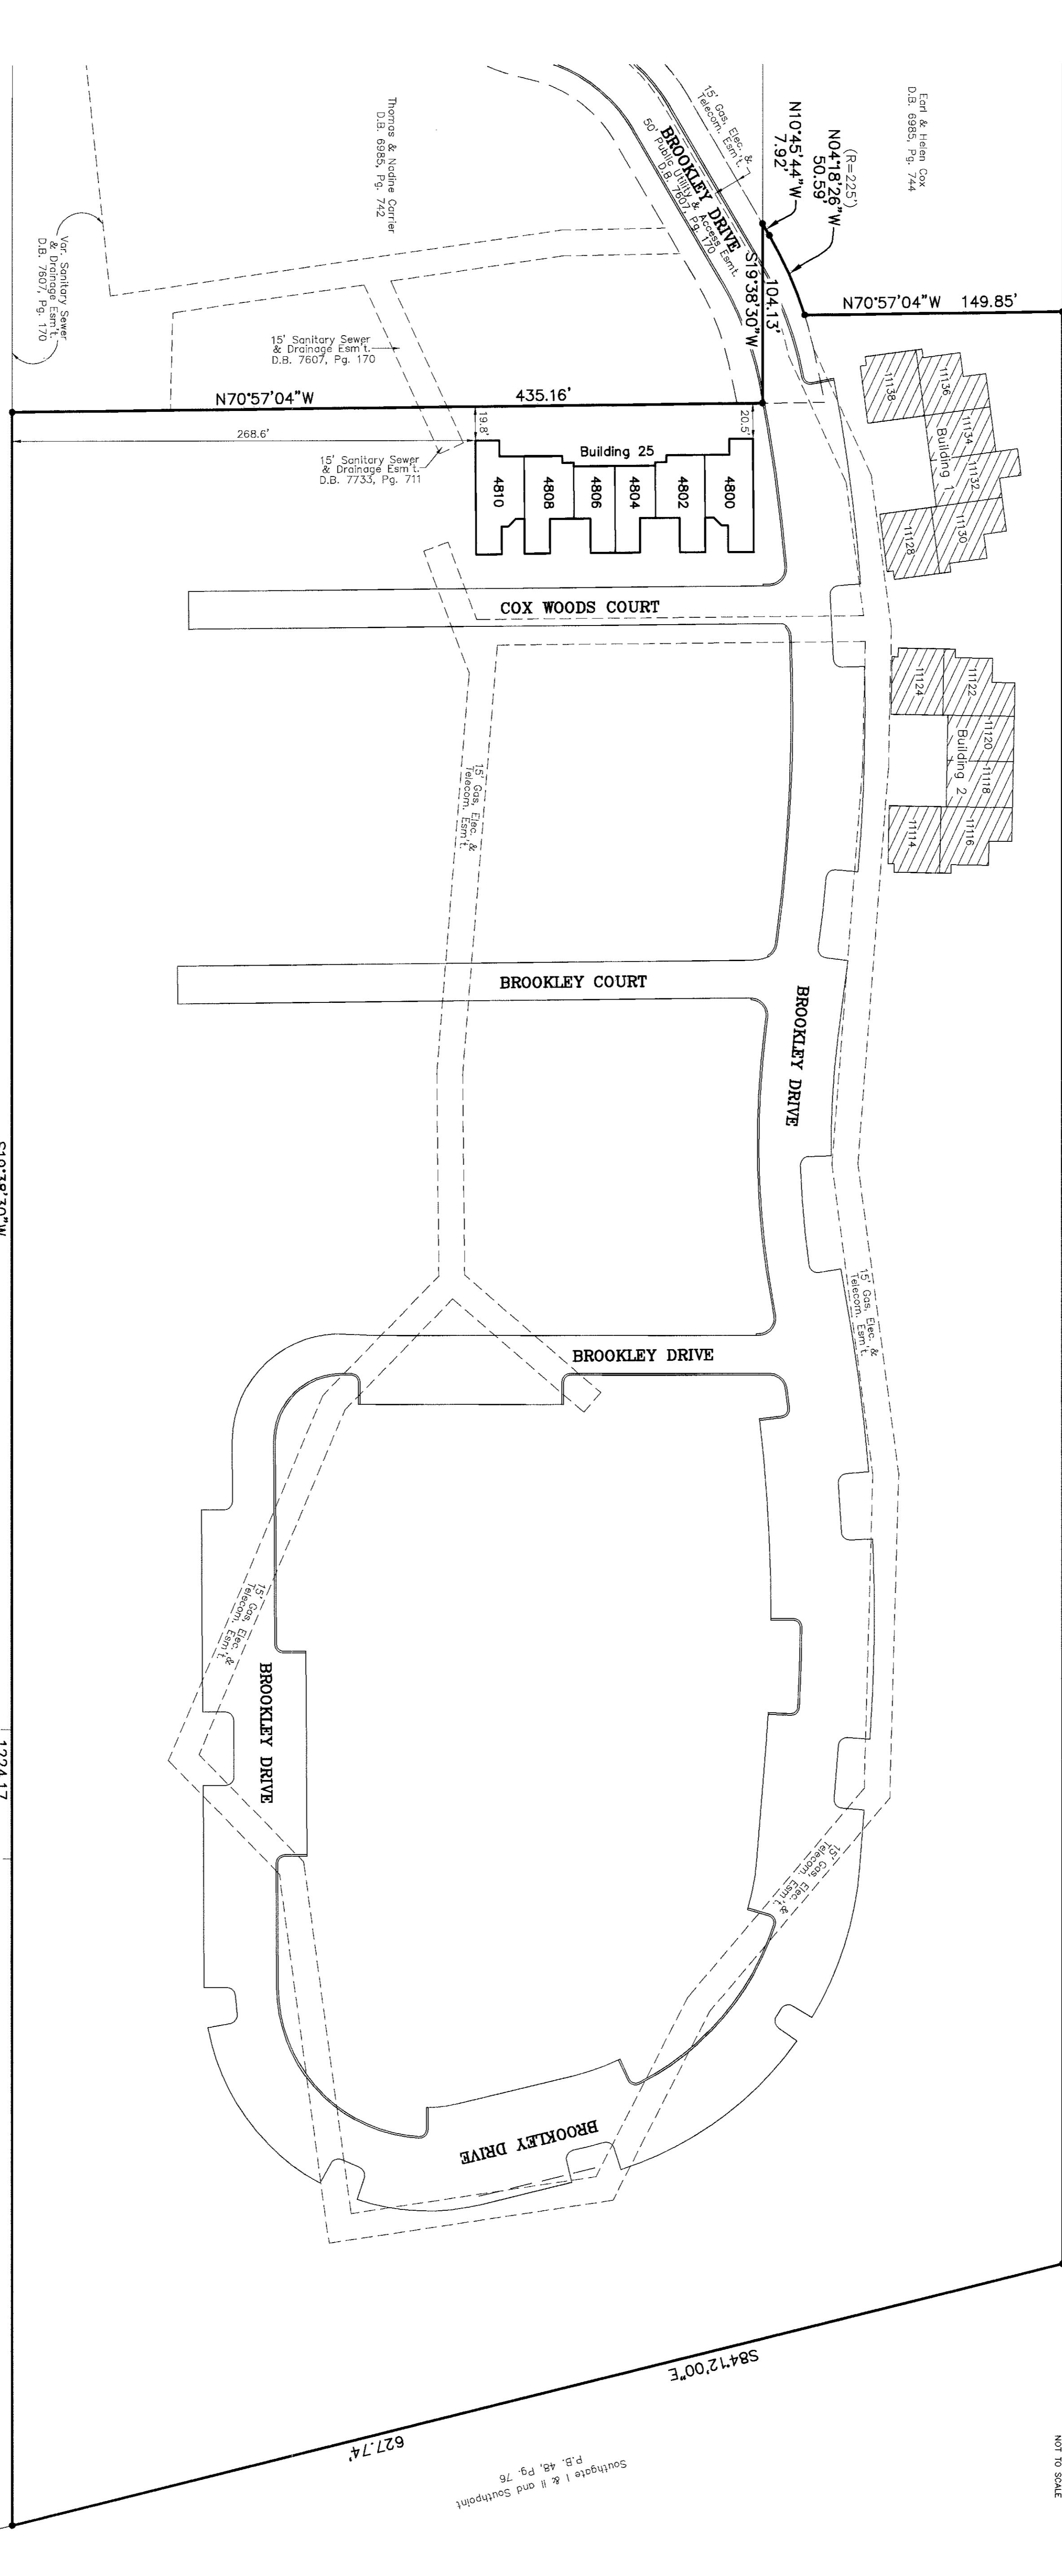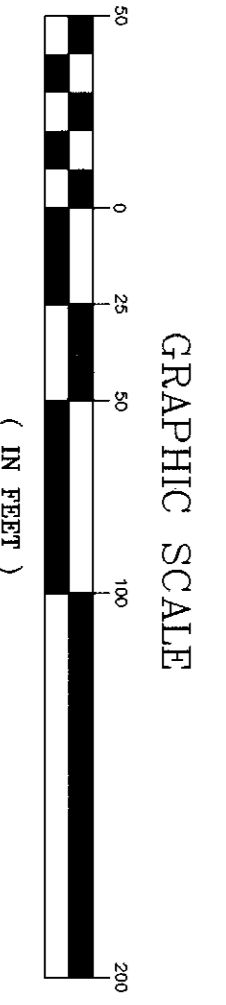

N19°38'30\"/>

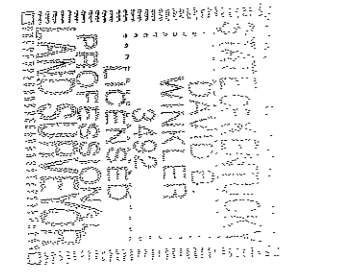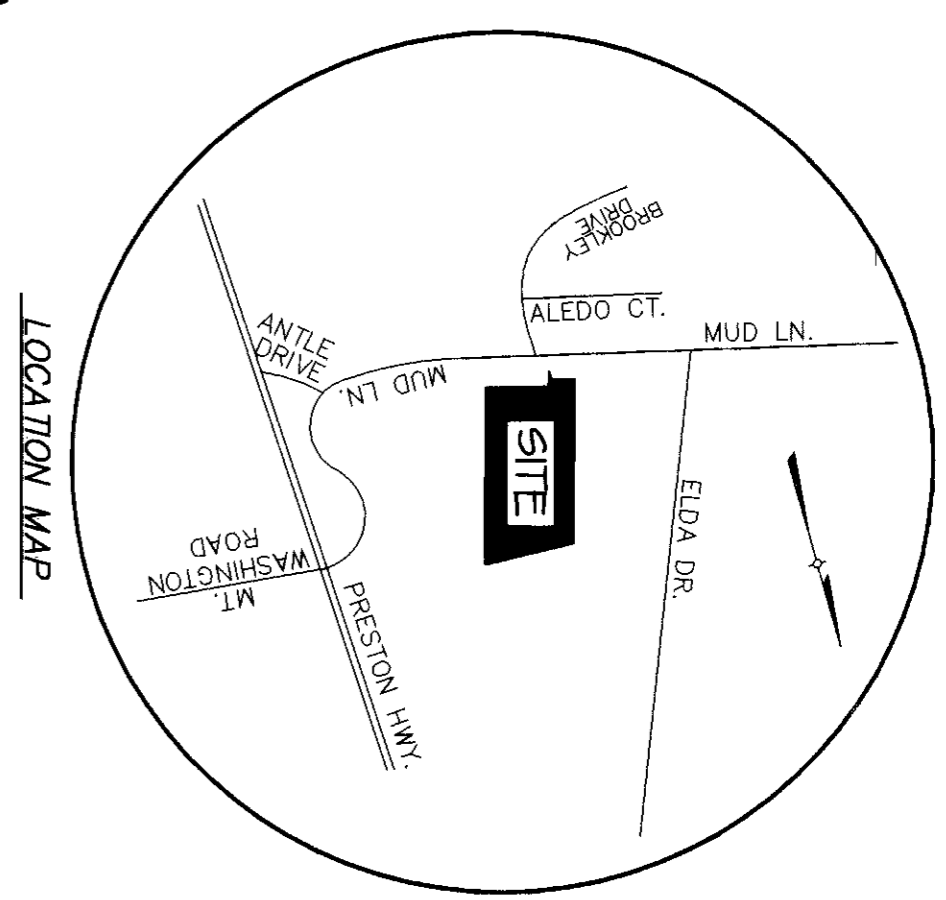

SURVEYOR'S CERTIFICATE
 I HEREBY CERTIFY THAT THIS IS A TRUE AND ACCURATE COPY OF THE ORIGINAL SURVEY RECORDS AND THAT THE ANGULAR AND LINEAR MEASUREMENTS AND THE VERTICAL ELEVATIONS SHOWN HEREON WERE ESTABLISHED BY ME OR UNDER MY CLOSE PERSONAL SUPERVISION AND ARE TRUE AND CORRECT TO THE BEST OF MY KNOWLEDGE AND BELIEF. THIS SURVEY MEETS OR EXCEEDS THE MINIMUM STANDARDS OF GOVERNING AUTHORITIES.
 David D. Winkler # 3492 12-17-03
 LICENSED PROFESSIONAL SURVEYOR

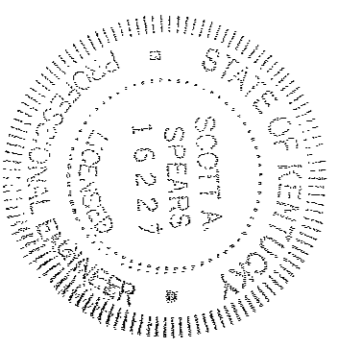

ENGINEER'S CERTIFICATE
 I HEREBY CERTIFY THAT THIS IS A TRUE AND ACCURATE COPY OF THE ORIGINAL SURVEY RECORDS AND THAT THE ANGULAR AND LINEAR MEASUREMENTS AND THE VERTICAL ELEVATIONS SHOWN HEREON WERE ESTABLISHED BY ME OR UNDER MY CLOSE PERSONAL SUPERVISION AND ARE TRUE AND CORRECT TO THE BEST OF MY KNOWLEDGE AND BELIEF. THIS SURVEY MEETS OR EXCEEDS THE MINIMUM STANDARDS OF GOVERNING AUTHORITIES.
 [Signature] 12-17-03
 LICENSED PROFESSIONAL ENGINEER

02 X 001

100 X 30

100 X 30

JOB NO. 02006

SHEET 1 OF 2

SITE PLAN - BUILDING 25

BROOKLEY PLACE

OWNER:
 BROOKLEY PLACE, LLC
 10717 BLACK WALNUT BLVD.
 LOUISVILLE, KENTUCKY 40229
 (502) 639-5834

LD&D
 LAND DESIGN & DEVELOPMENT, INC.
 ENGINEERING • LAND SURVEYING • LANDSCAPE ARCHITECTURE
 804 VINE STREET, SUITE 200
 LOUISVILLE, KENTUCKY 40202
 PHONE: (502) 444-2974 FAX: (502) 444-2975

PROJECT DATA

FILE NAME: 02006condo.dwg
 DATE: 12/17/03 SCALE: 1"=50'
 CHECKED BY: D.W. DRAWN BY: POP

ENGINEER'S SEAL

SURVEYOR'S SEAL

REVISIONS

NO.	DATE	DESCRIPTION	BY



100 X 31

100X31

100 X 31

JOB NO. 02006		FLOOR PLAN - BUILDING 25	
SHEET 2 OF 2		BROOKLEY PLACE OWNER: BROOKLEY PLACE, LLC 10717 BLACK WALNUT BLVD. LOUISVILLE, KENTUCKY 40229 (502) 639-5834	
PROJECT DATA FILE NAME: Bldg25.dwg SCALE: 1/8"=1' DATE: 12/17/03 DRAWN BY: PDP CHECKED BY: D.W.		LD&D LAND DESIGN & DEVELOPMENT, INC. ENGINEERING - LAND SURVEYING & LANDSCAPE ARCHITECTURE 204 WINE CREST AVE. SUITE B LOUISVILLE, KENTUCKY 40212 PHONE: 603/14-5714 FAX: 603/14-5715	
REVISIONS		ENGINEER'S SEAL	SURVEYOR'S SEAL

R 326 F6 0 832
 (condo)
 Recorded in Pitt Book
 No. 100 Page 21
 Part No. 1726
 Book No. 186323143
 Record Date 12/23/2003
 Transfer Fee \$0.00
 County Clerk's Office
 County Clerk's Office

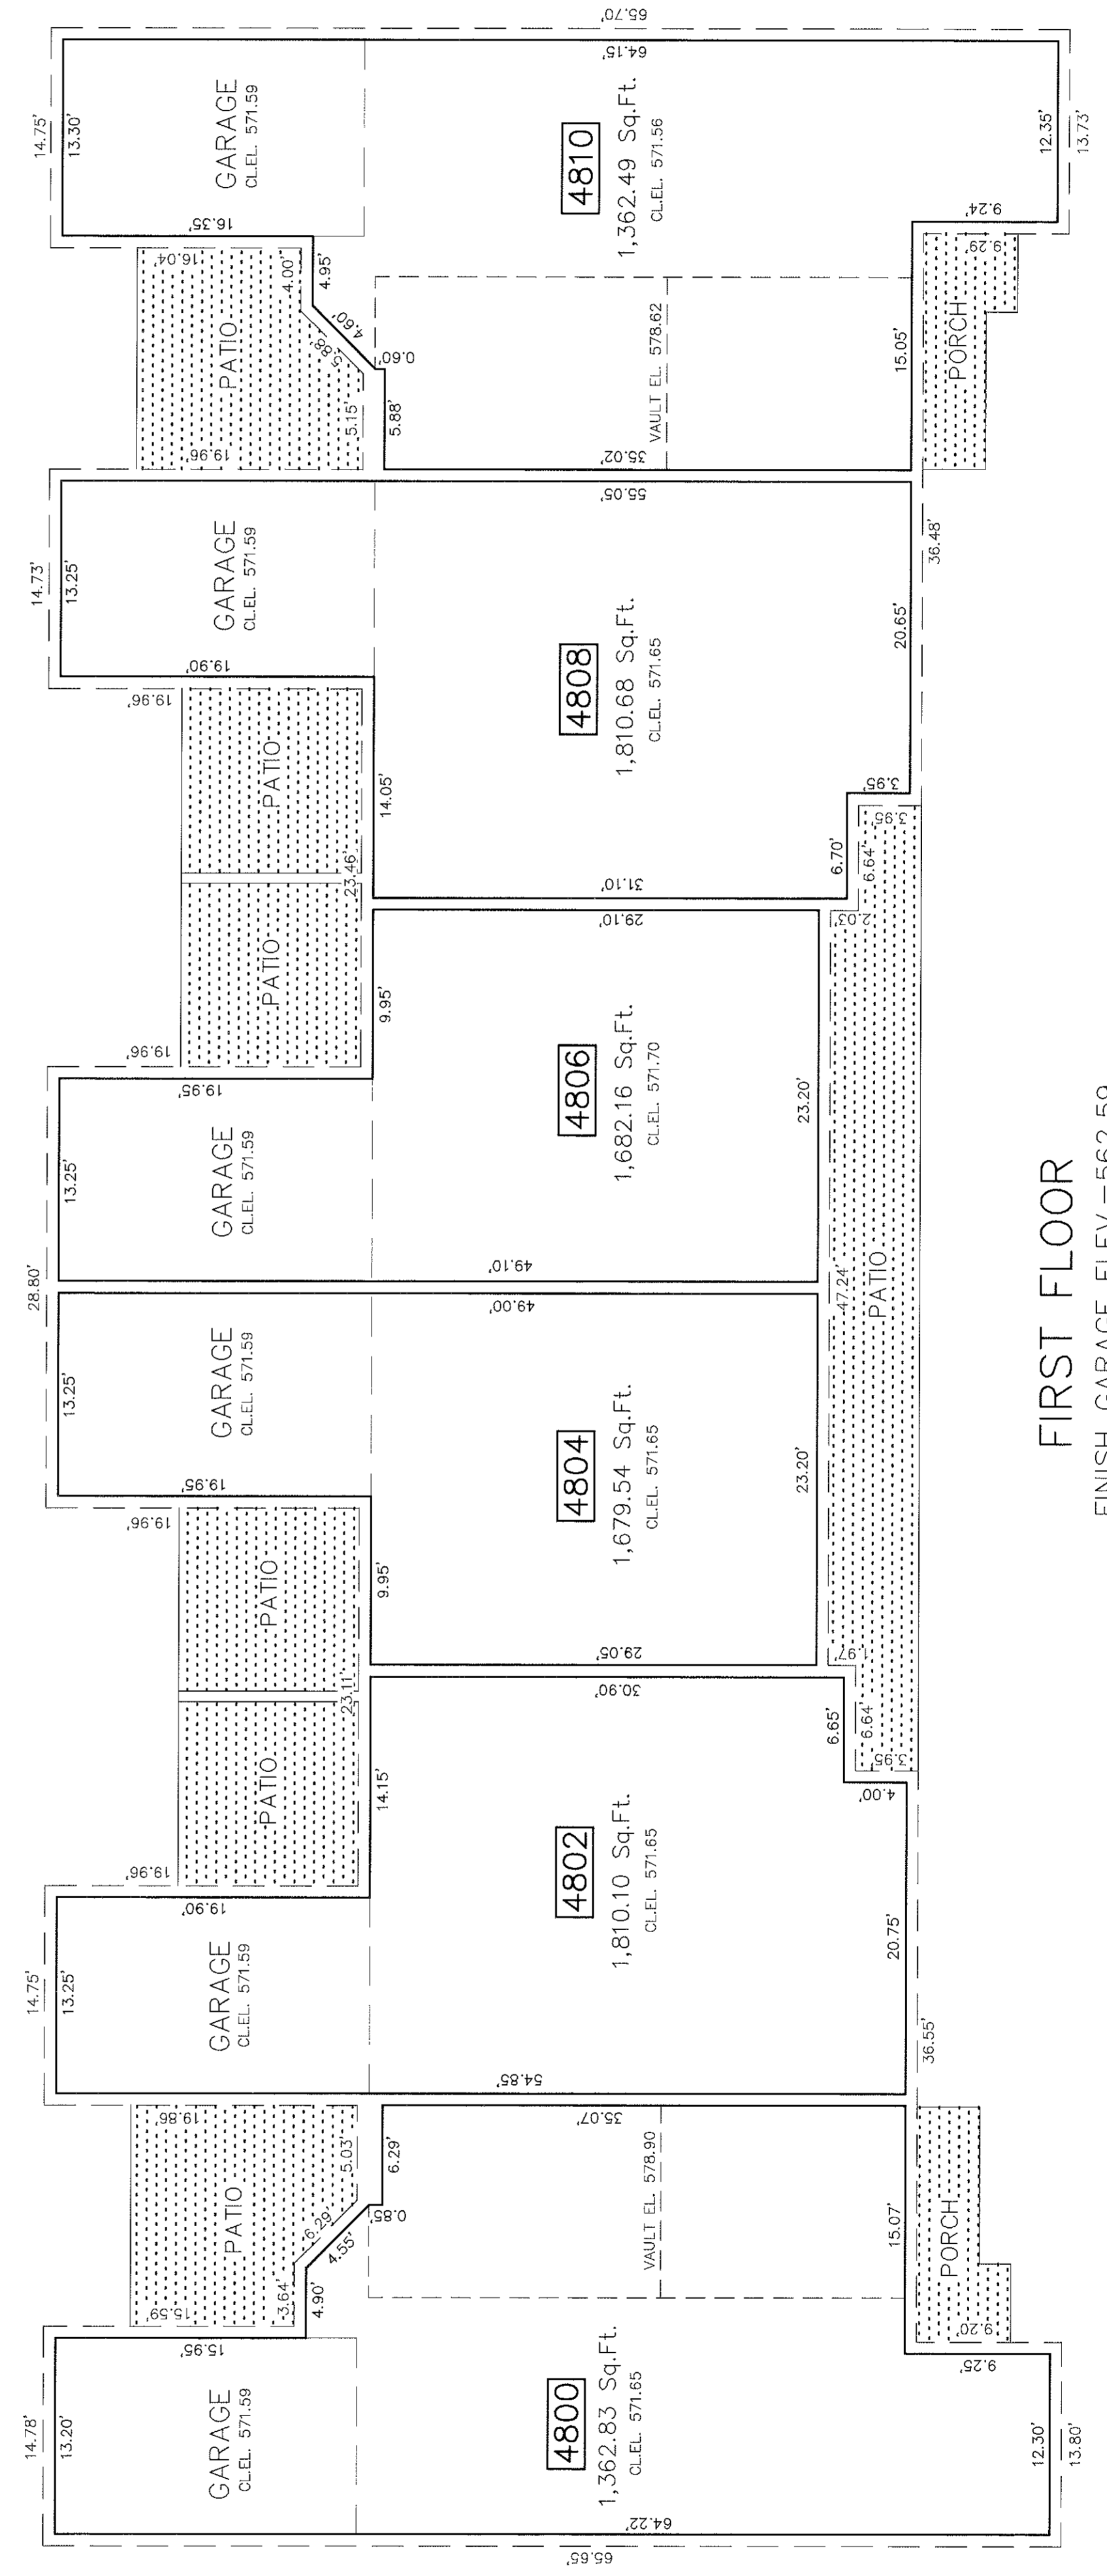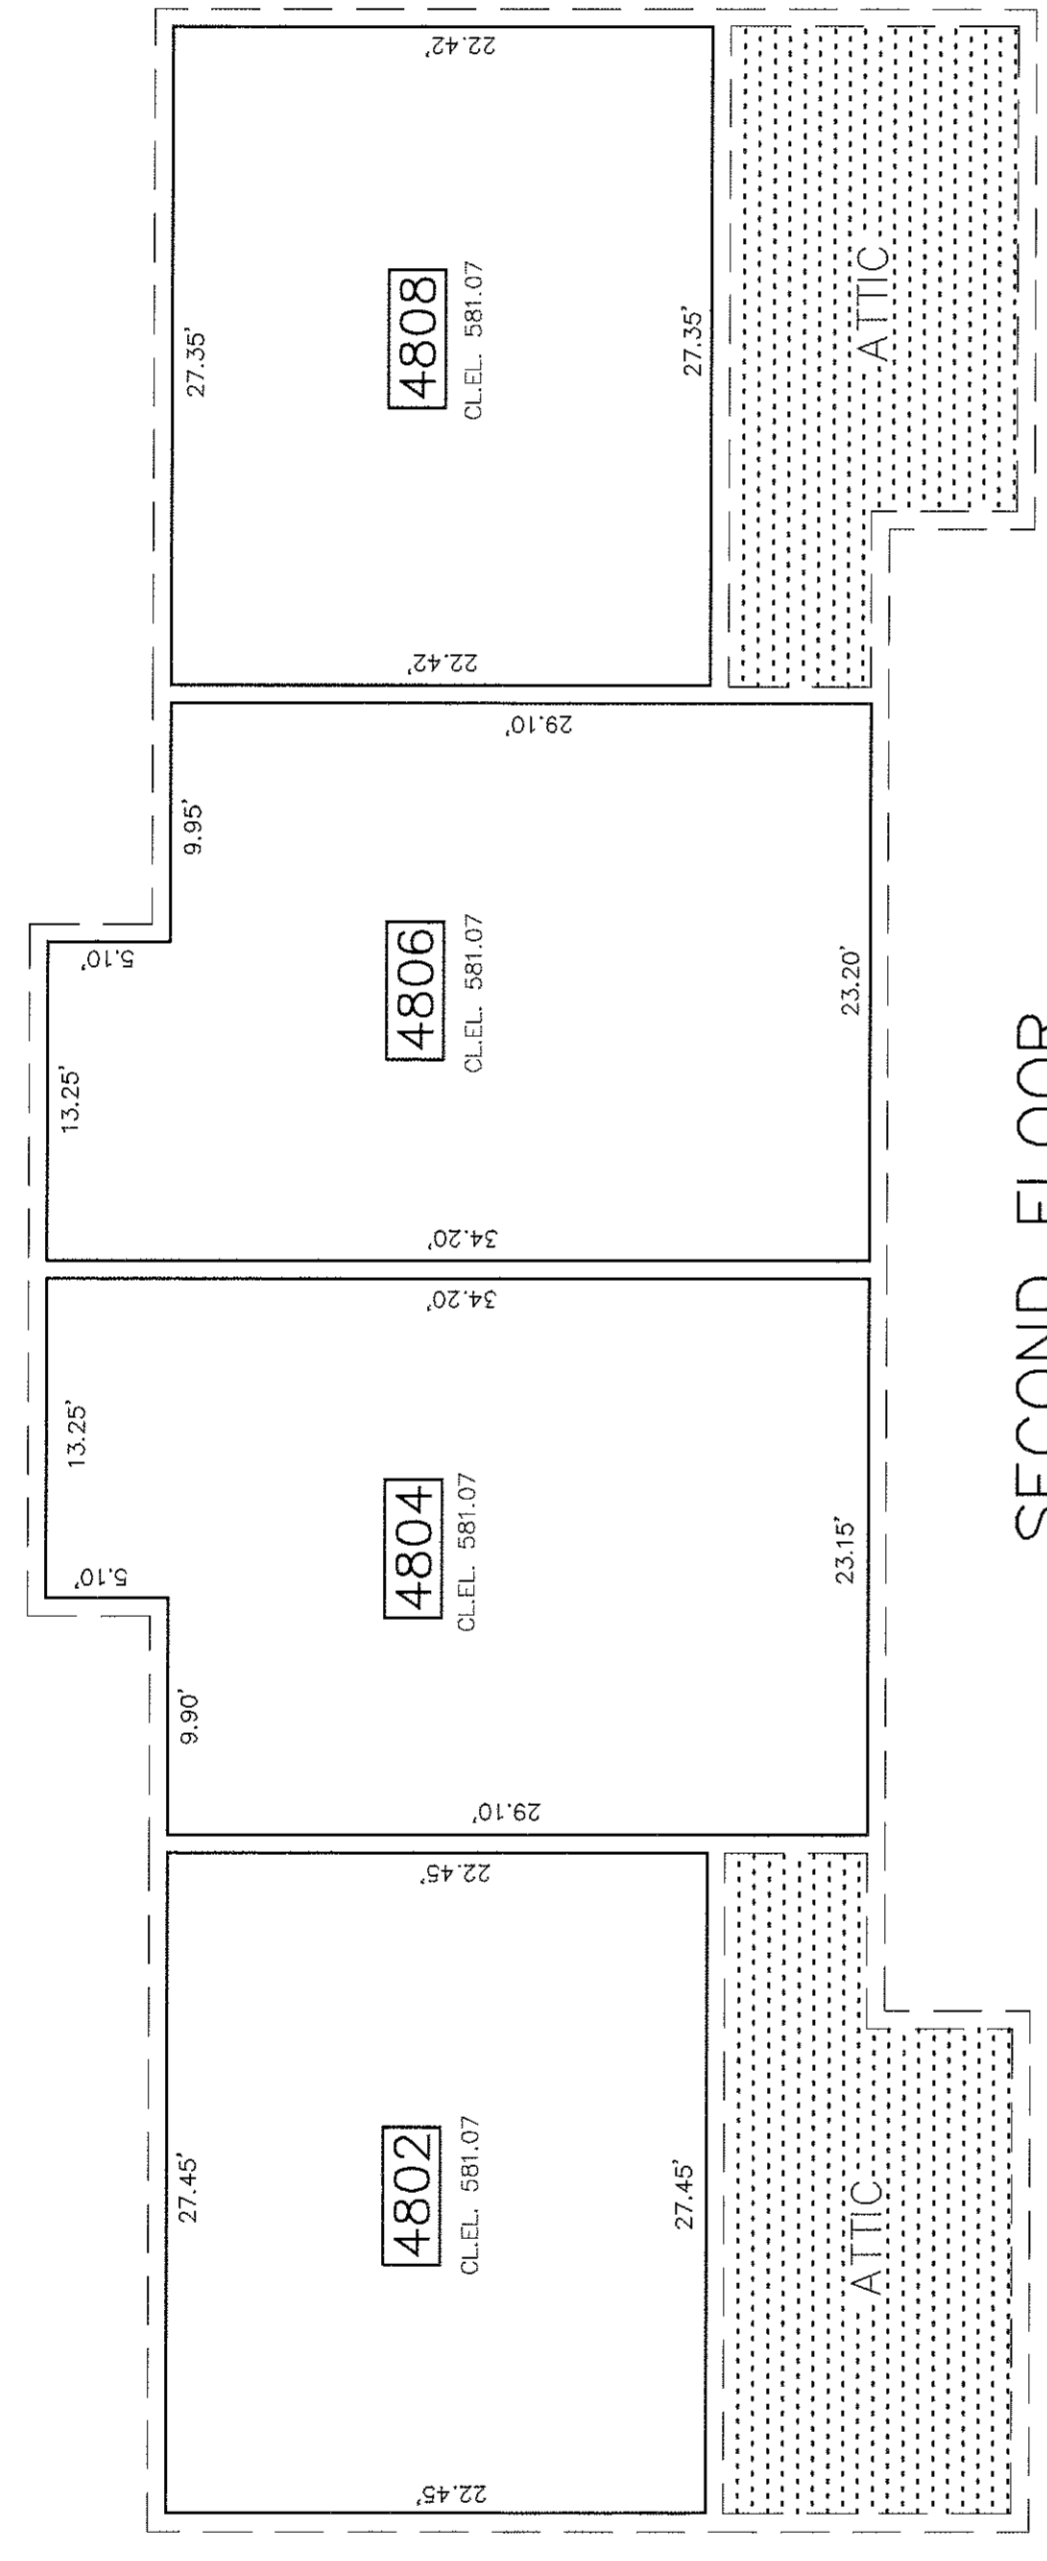

- LEGEND**
- CL.E.L. --- CEILING ELEVATION
 - VL.E.L. --- VAULT LINE ELEVATION
 - LIMITS OF OWNERSHIP
 - LIMITS OF COMMON SPACE (BUILDING EXTERIOR)